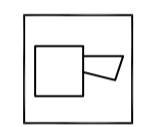

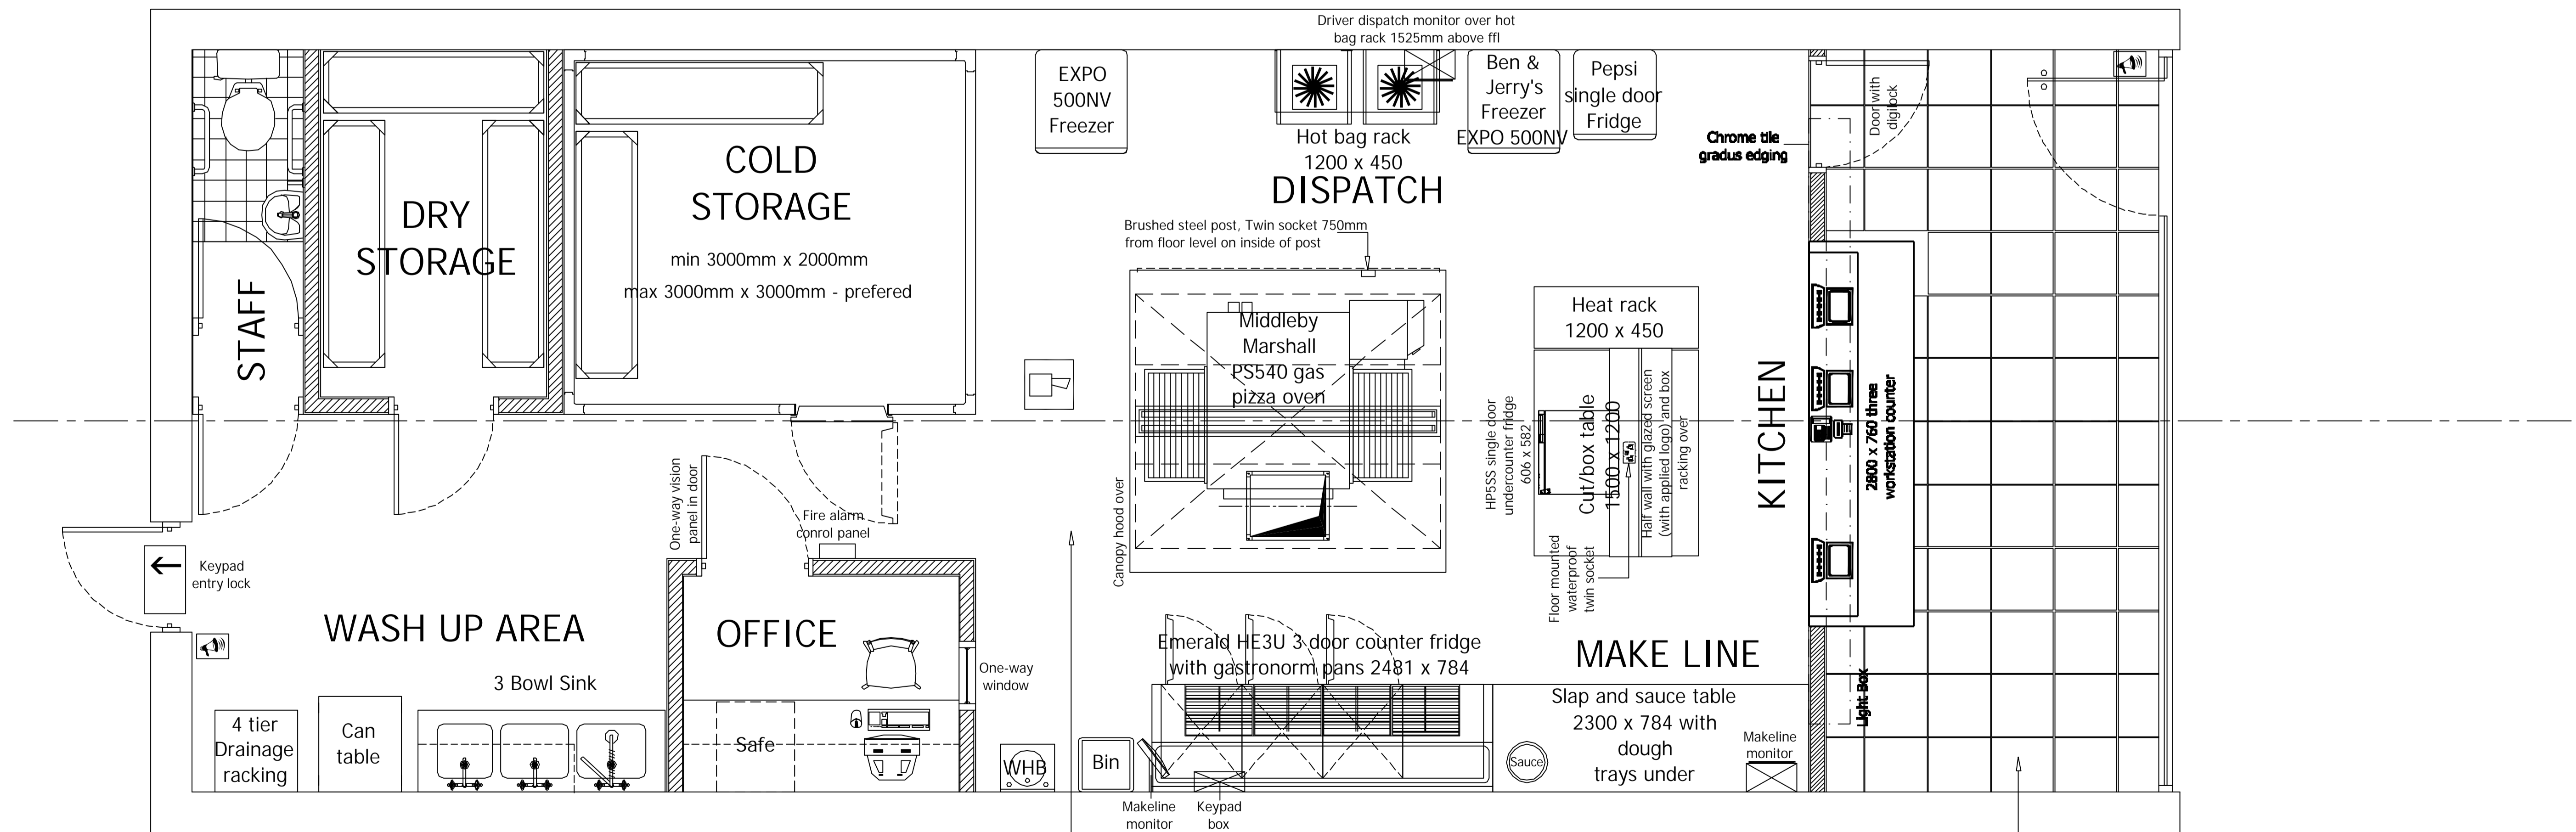


-  ALARM SOUNDER
-  EMERGENCY CALL POINT

All stainless steel to be
'Marine Grade 316'



Floor Plan

Floor: 52.9 Sq.m/ 596.5 Sq.ft
 Altro Atlas 40 Quarry Red
 safety flooring 3mm thick with
 curved skirting

7.15 Sq.m/ 76.9 Sq.ft millenaire
 desert gold ceramic tile
 450mm X 450mm CODE ESM
 403 (M2) Focus Ceramics